

Davis
Lund

Bishops Court
Ripon
North Yorkshire
HG41AY

Guide Price £300,000





Accommodation

A beautifully presented and surprisingly spacious two bedroom ground floor apartment, enjoying a scenic riverside setting and lovely views of the River Skell. The property is ideally placed, being just a short walk from Ripon city centre, making it an ideal retirement home, for those looking to downsize, but also seeking spacious living accommodation. The apartment enjoys the use of beautiful landscaped communal gardens, whilst parking is available and the property even offers a good size garage, a real rarity for an apartment so central.

Located close to the city centre, the property is ideally located for access to the array of amenities Ripon has to offer. The 36 bus route also runs close by, running a regular timetable to Harrogate and Leeds. For purchasers that do drive, Ripon is within easy access of the A1 and A19.

The main entrance door leads to a well-kept communal entrance hall, with lift access to the upper floors.

On entering the apartment, there is a large and welcoming private entrance hall, with a cupboard providing handy storage. Enjoying a lovely outlook over the river, the living room is a fantastic size and it comes fitted with an electric fire, bay window and patio doors, which allow access directly to the patio seating area. The kitchen/diner is fitted with a range of wall and base units, some appliances and offering ample space for a large dining table, making it a lovely open plan space to entertain. Generous in size, the main bedroom is light and airy, with fitted wardrobes and an ensuite shower room. There is a further well-proportioned double bedroom and the bathroom, which completes the layout. The bathroom comes part tiled and fitted with a white suite, including a bath with shower over. The apartment also benefits from gas central heating and double glazing throughout.


Externally the property benefits from a lovely patio and stocked flowerbeds, providing a seating area with idyllic views over the river Skell. Parking is available in the communal carpark, which has gated access, whilst a single garage is also situated in a block.

Offered to the market with no onward chain, this lovely apartment is sure to appeal to a variety of purchasers and an early viewing is advised.






Floorplan

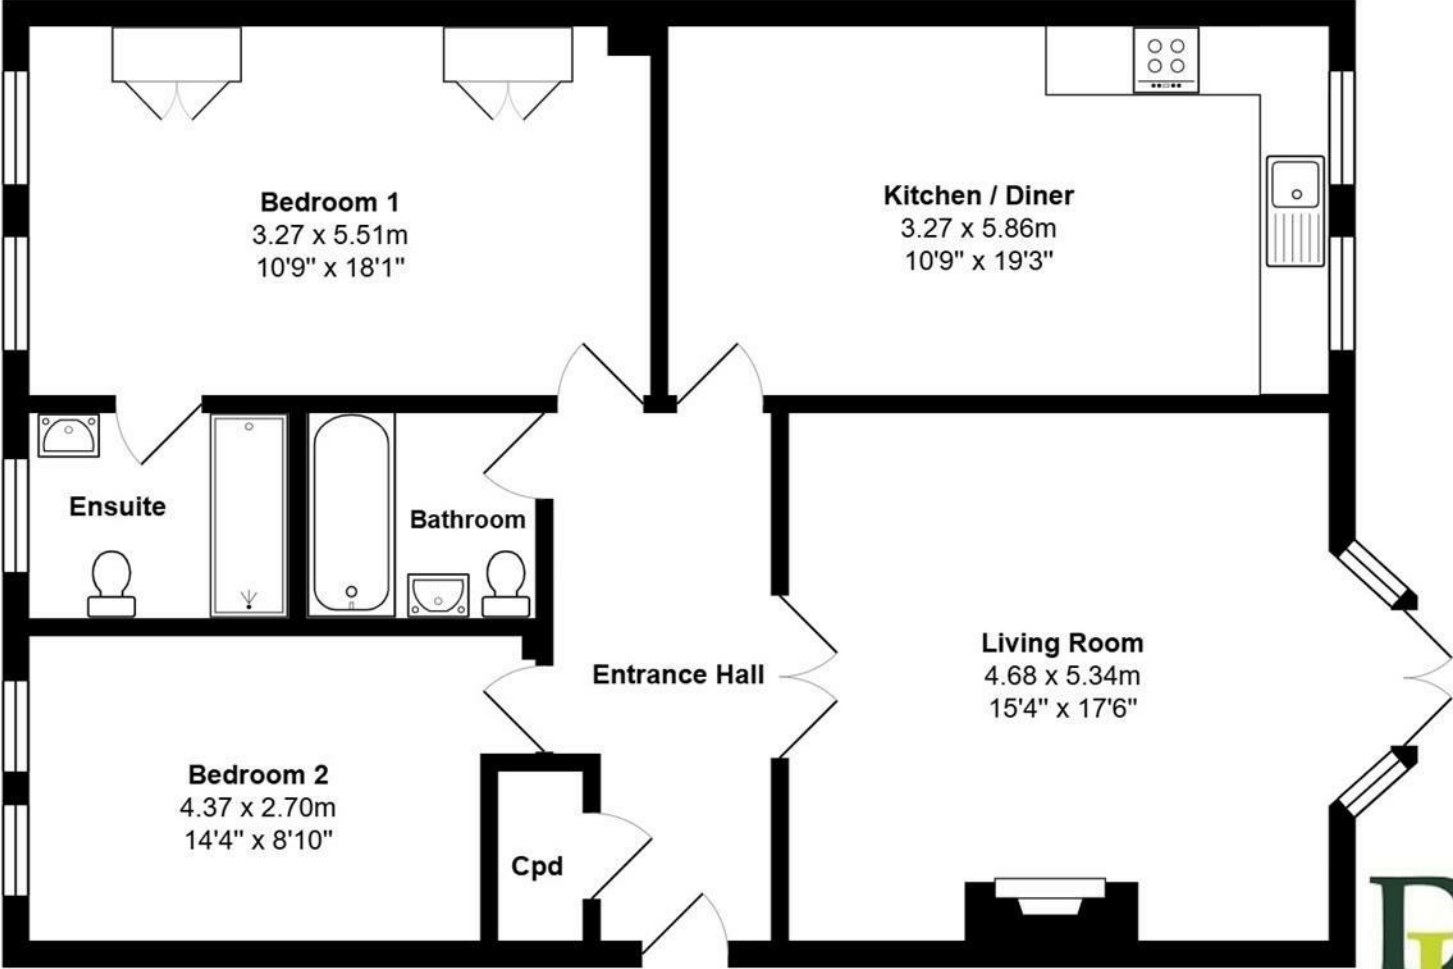



EPC

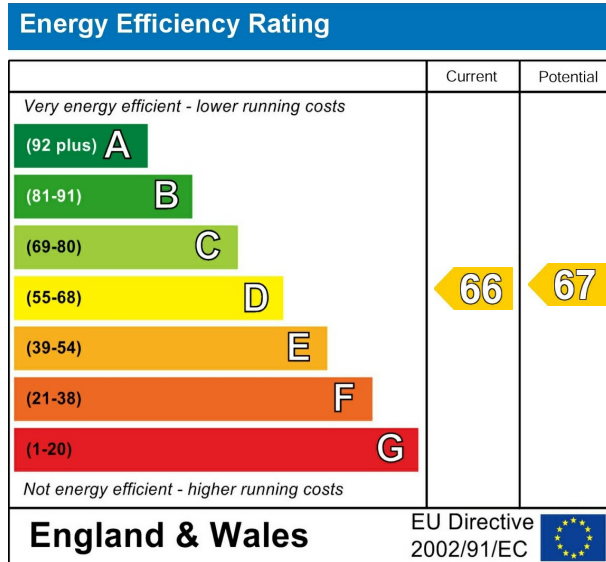

VIEWING BY APPOINTMENT ONLY - 01765 602233 - sales@davislund.co.uk - www.davislund.co.uk

MONEY LAUNDERING REGULATIONS 2003 - Intending purchasers will be asked to produce identification and proof of financial status when an offer is received. We would ask for your co-operation in order that there will be no delay in agreeing the sale.

Davis & Lund Ltd trading as Davis & Lund, registered office: 5a Kirkgate, Ripon, HG4 1PA. Registered in England No 10034416. Registered for VAT No 243 2008 51

Davis & Lund Ltd have prepared these property details on the seller's behalf. Davis & Lund Ltd have taken reasonable steps to check the content, but no information should be taken as a statement of fact. All measurements are approximate and should be taken as a guide, potential purchasers should satisfy themselves as to the accuracy. Floorplans are produced as a guide and they are not to scale. All fixtures and fittings are not included in the sale, unless stated. Heating systems, electrics, services and appliances have not been tested and no warranty is given to their working order

