

Davis
Lund

Spring Bank Road
Ripon
North Yorkshire
HG4 1HB

Offers Over £350,000





Accommodation

A smartly presented, two bedroom detached bungalow occupying a prime and private position in one of Ripon's most sought-after residential areas. The property reveals light and airy extended accommodation, which is also very versatile, with two ensuite double bedrooms.

Offered to the market with no onward chain, the property also benefits from beautiful established gardens, offering multiple idyllic seating areas, along with a single garage, driveway parking and a stocked front garden.

The property is well placed for Ripon's amenities, with supermarkets and restaurants just a short walk away. There is also the 36 Bus route close by, which runs regularly to Harrogate and Leeds. Ripon itself is located within ease of transport links, with the A19 and A1 being just a short drive away. Lovely countryside and riverside walks are also available on the doorstep.

On entering the property, there is a spacious entrance hall with a WC and large cupboard, providing handy storage. With double aspect windows flooding the room with natural light, the lounge/diner is generous in size, with a fireplace and gas fire. The extended breakfast kitchen is fitted with a range of wall and base units, with a rear access door and lovely views of the rear garden. There is also ample space for a dining table. The main bedroom is a generous double with a spacious dressing area, fitted wardrobes and a fully tiled ensuite shower room fitted with a white suite. There is a further well-proportioned double bedroom, with a large bay window, fitted storage and a fully tiled ensuite shower room, again fitted with a white suite. Both bedrooms are neutrally decorated throughout and stylishly finished. The property also benefits from double glazing throughout and gas central heating.


Externally, the property boasts front and rear gardens which are a real delight. To the front of the property, there is a lovely garden with stocked flower beds, hedge borders, a paved pathway to the front door and a driveway giving access to the single garage and providing parking for two vehicles. To the rear, the garden is split level, with stocked flowerbeds and hedge borders offering a high degree of privacy. The lowest level is paved for ease of maintenance with a seating area perfect for outdoor living and entertaining. There is an outhouse providing outdoor storage along with a greenhouse, ideal for avid gardeners. Steps trace up the garden offering access to each level. Paved areas are dotted throughout the levels in the garden offering idyllic seating amongst stocked flowerbeds and enjoying rooftop views.

Bungalows of this calibre are rare to market at this price point, and in such a desirable residential area, an early viewing is advised to avoid disappointment on this charming property.





Floorplan

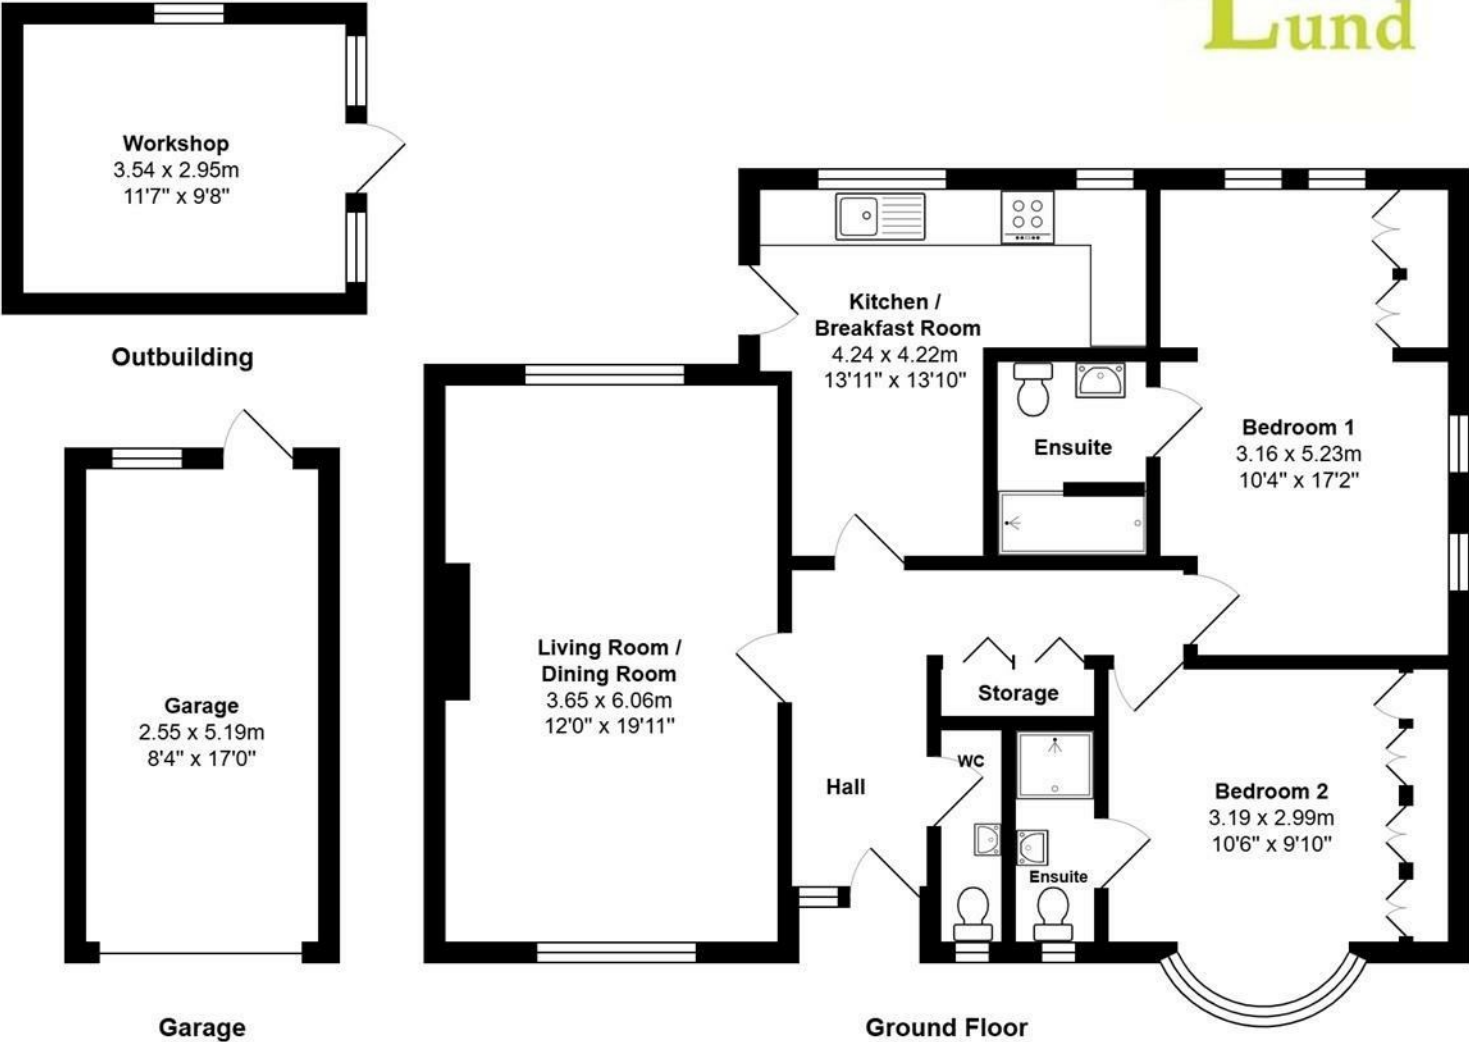



EPC

Energy Efficiency Rating		
	Current	Potential
Very energy efficient - lower running costs		
(92 plus) A		
(81-91) B		
(69-80) C		
(55-68) D		
(39-54) E		
(21-38) F		
(1-20) G		
Not energy efficient - higher running costs		
England & Wales	EU Directive 2002/91/EC	

Environmental Impact (CO ₂) Rating		
	Current	Potential
Very environmentally friendly - lower CO ₂ emissions		
(92 plus) A		
(81-91) B		
(69-80) C		
(55-68) D		
(39-54) E		
(21-38) F		
(1-20) G		
Not environmentally friendly - higher CO ₂ emissions		
England & Wales	EU Directive 2002/91/EC	

VIEWING BY APPOINTMENT ONLY - 01765 602233 - sales@davislund.co.uk - www.davislund.co.uk

MONEY LAUNDERING REGULATIONS 2003 - Intending purchasers will be asked to produce identification and proof of financial status when an offer is received. We would ask for your co-operation in order that there will be no delay in agreeing the sale.

Davis & Lund Ltd trading as Davis & Lund, registered office: 5a Kirkgate, Ripon, HG4 1PA. Registered in England No 10034416. Registered for VAT No 243 2008 51

Davis & Lund Ltd have prepared these property details on the seller's behalf. Davis & Lund Ltd have taken reasonable steps to check the content, but no information should be taken as a statement of fact. All measurements are approximate and should be taken as a guide, potential purchasers should satisfy themselves as to the accuracy. Floorplans are produced as a guide and they are not to scale. All fixtures and fittings are not included in the sale, unless stated. Heating systems, electrics, services and appliances have not been tested and no warranty is given to their working order

