





Accommodation

A spacious and newly renovated detached bungalow, offering two double bedrooms, garage and driveway parking, whilst being located in a highly desirable residential area of Sowerby. Offered to the market with no onward chain, this delightful home is sure to appeal to a variety of purchasers.

Completely transformed by the current owner, no expense has been spared with the renovations. The property now reveals a stylish and neutrally decorated interior, allowing the new owners(s) the opportunity to tailor the property to their personal tastes. The renovations allow for a thoughtfully designed property, making maximum use of available space. Some of the works include: a fully roof repair, repointing, new guttering, windows replaced, internal and external doors, a full rewire, replastering, redecoration, new carpets, new electric heating system and a new shower room installation.

Nestled towards the end of a private road, the bungalow enjoys a secluded and quiet location, whilst being ideally situated for access to the centre of Thirsk. There is ease of access to shops, amenities and primary/secondary schools, whilst transport links are readily available, including the A19 and A1. Thirsk train station, with national rail links, is also just a short drive away.

On entering the property through the main entrance door, there is an entrance hall, with plenty of space for shoes and coats. The living room is a great size, with a large window flooding the space with natural light. A media wall adds to the luxury feel, with stylish lighting, plenty of storage, a large television and new feature fire. From the living room, sliding doors lead to a versatile sunroom, a lovely space with garden access, perfect for enjoying the sun and also sure to suit a variety of uses, such as a study or dining area. The kitchen is a good size, fitted with a range of units, tiled splashback and some integrated appliances, including a double oven, extractor fan and ceramic hob. An internal hallway allows access to the bedrooms and the shower room, with a cupboard providing handy storage and large loft access hatch. There are two well-proportioned double bedrooms, both with fitted wardrobes and the shower room, which is fully tiled and fitted with a white suite, including a large walk-in shower enclosure. The bungalow is double glazed throughout and benefits from a modern electric heating system, along with solar panels on the front elevation. A solar iBoost system has also been installed and linked to the existing solar panels.


Externally, the bungalow benefits from a single garage with an up and over door and driveway parking for one vehicle. The garden is skilfully designed with low maintenance in mind, fully paved with fenced borders. A timber shed provides further outdoor storage, whilst there is ample space for outdoor furniture and potted plants, ideal for relaxing and entertaining.

Turn-key bungalows of this quality are rare to market and an early viewing is advised on this delightful home, located in a highly sought after area.





Floorplan

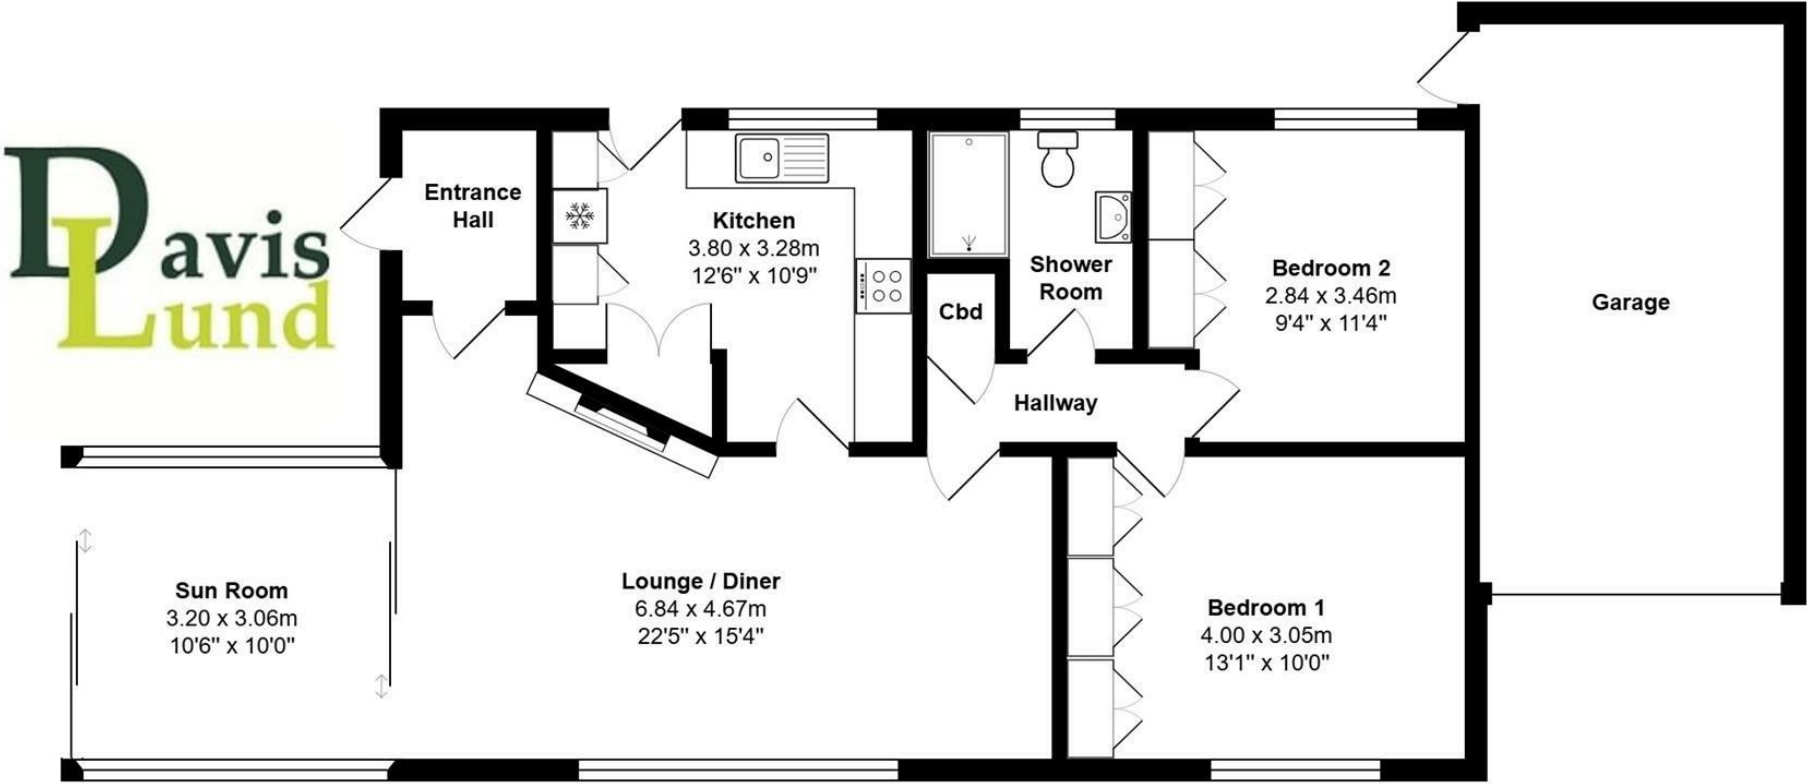



EPC

Energy Efficiency Rating		
	Current	Potential
Very energy efficient - lower running costs		
(92 plus) A		
(81-91) B		
(69-80) C		
(55-68) D		
(39-54) E		
(21-38) F		
(1-20) G		
Not energy efficient - higher running costs		
England & Wales	EU Directive 2002/91/EC	

Environmental Impact (CO ₂) Rating		
	Current	Potential
Very environmentally friendly - lower CO ₂ emissions		
(92 plus) A		
(81-91) B		
(69-80) C		
(55-68) D		
(39-54) E		
(21-38) F		
(1-20) G		
Not environmentally friendly - higher CO ₂ emissions		
England & Wales	EU Directive 2002/91/EC	

VIEWING BY APPOINTMENT ONLY - 01845 421010 - sales@davislund.co.uk - www.davislund.co.uk

MONEY LAUNDERING REGULATIONS 2003 - Intending purchasers will be asked to produce identification and proof of financial status when an offer is received. We would ask for your co-operation in order that there will be no delay in agreeing the sale.

Davis & Lund Ltd trading as Davis & Lund, registered office: 5a Kirkgate, Ripon, HG4 1PA. Registered in England No 10034416. Registered for VAT No 243 2008 51

Davis & Lund Ltd have prepared these property details on the seller's behalf. Davis & Lund Ltd have taken reasonable steps to check the content, but no information should be taken as a statement of fact. All measurements are approximate and should be taken as a guide, potential purchasers should satisfy themselves as to the accuracy. Floorplans are produced as a guide and they are not to scale. All fixtures and fittings are not included in the sale, unless stated. Heating systems, electrics, services and appliances have not been tested and no warranty is given to their working order

